


HSITP Visitor Centre - Detailed Design

Date: 2025 10.13

Submission: 4

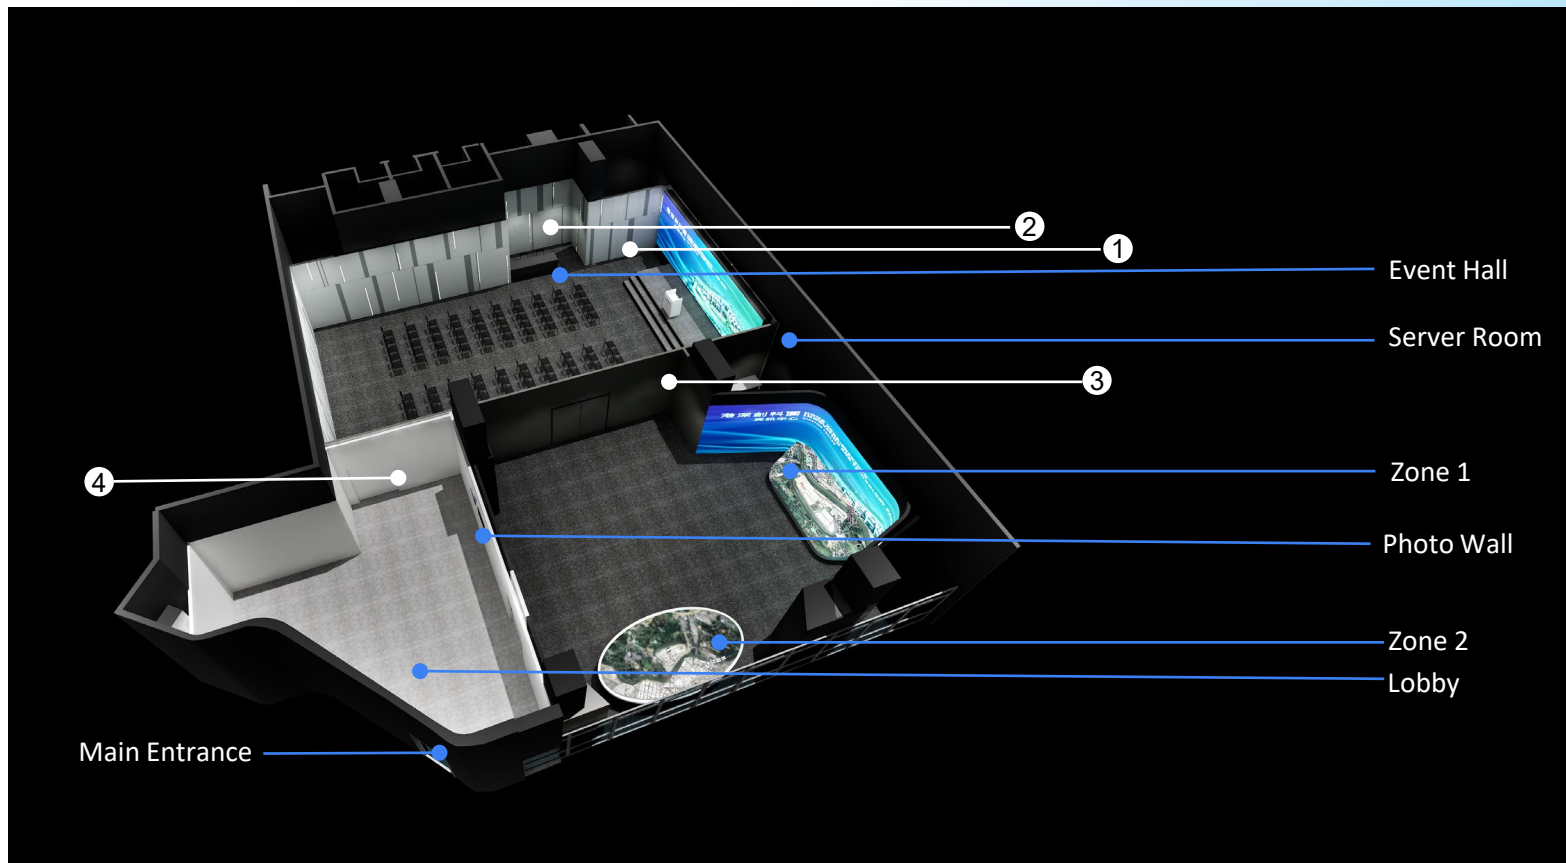

MATERIAL COLOR:

1. Light Grey
Alu Panel



2. Dark Grey
Alu Panel




3. Pantone
8403C



4. White
Paint Finish



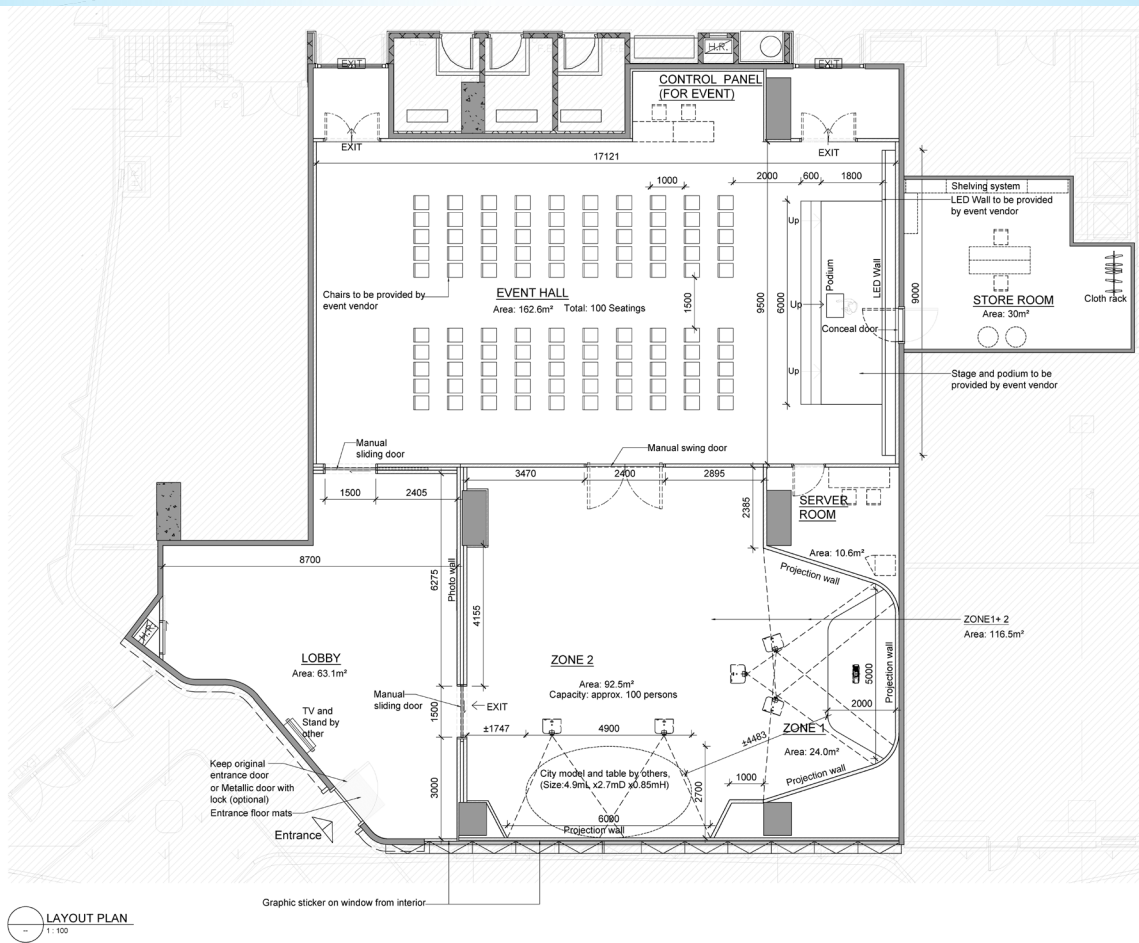

LAYOUT PLAN
1:100





Welcome Area
with the meeting
room open up.









Thank You